


SECTION-ZZ, OF PLANTED GRAVEL FILTER

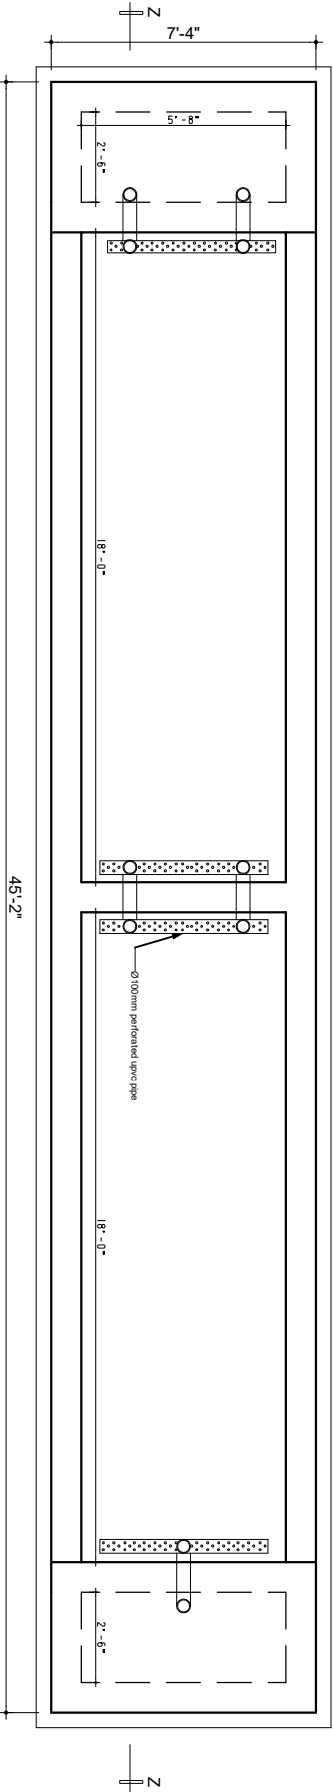

PLAN OF PLANTED GRAVEL FILTER